



FIRST FLOOR PLAN
 NOT TO SCALE

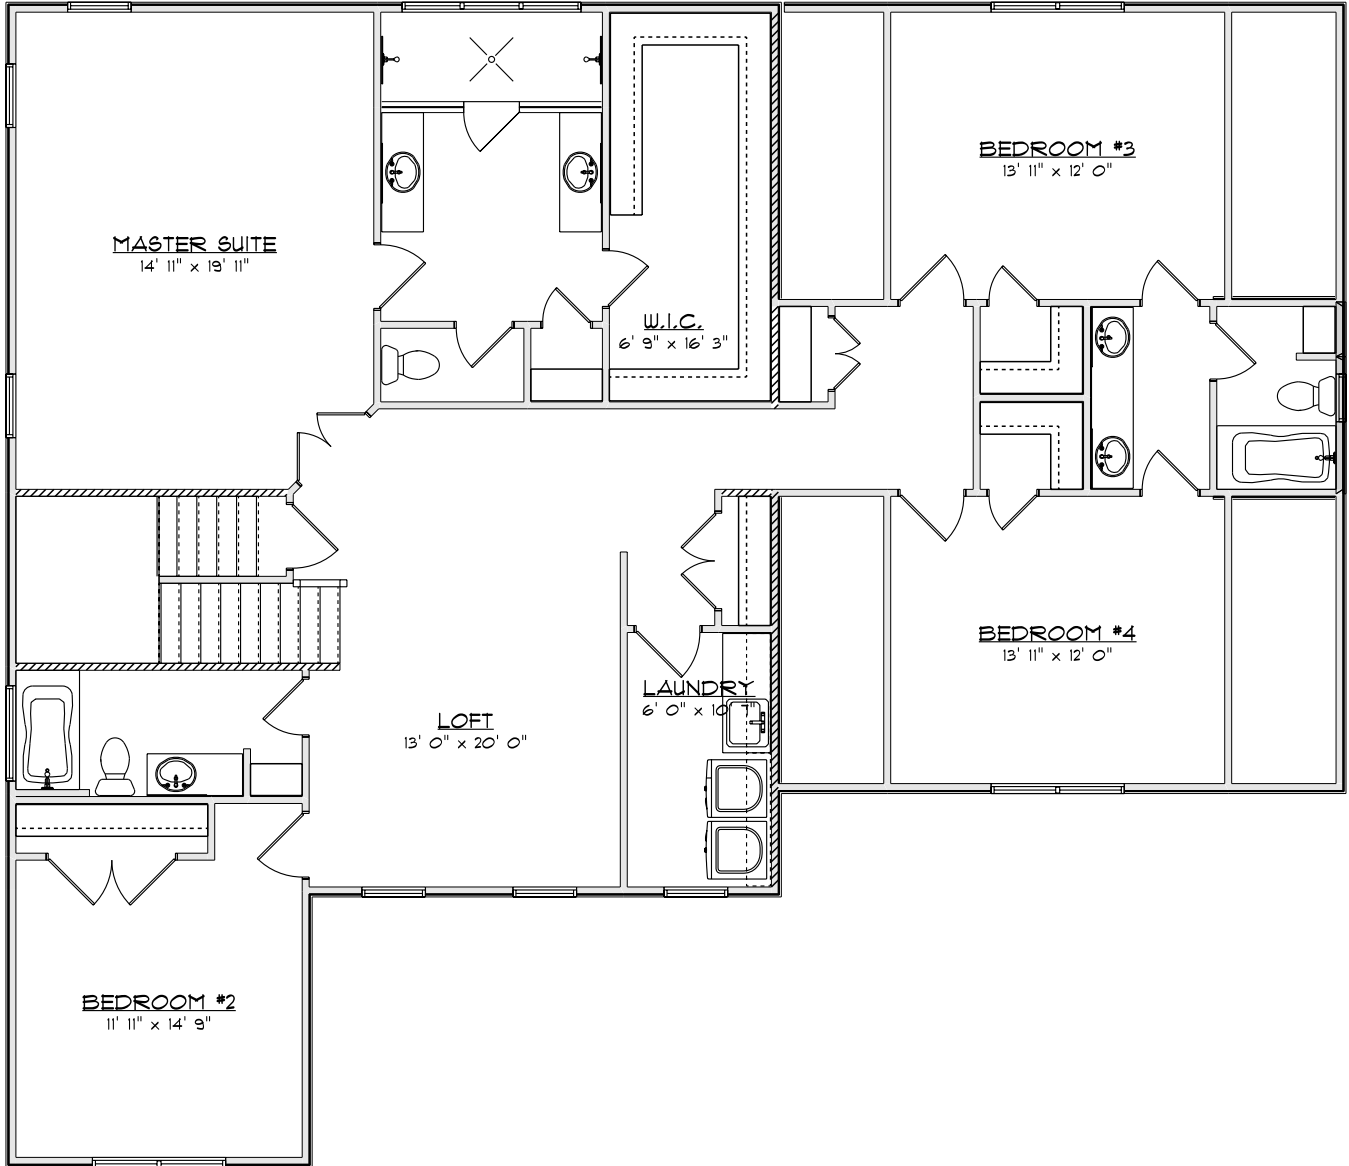

SECOND FLOOR PLAN

NOT TO SCALE

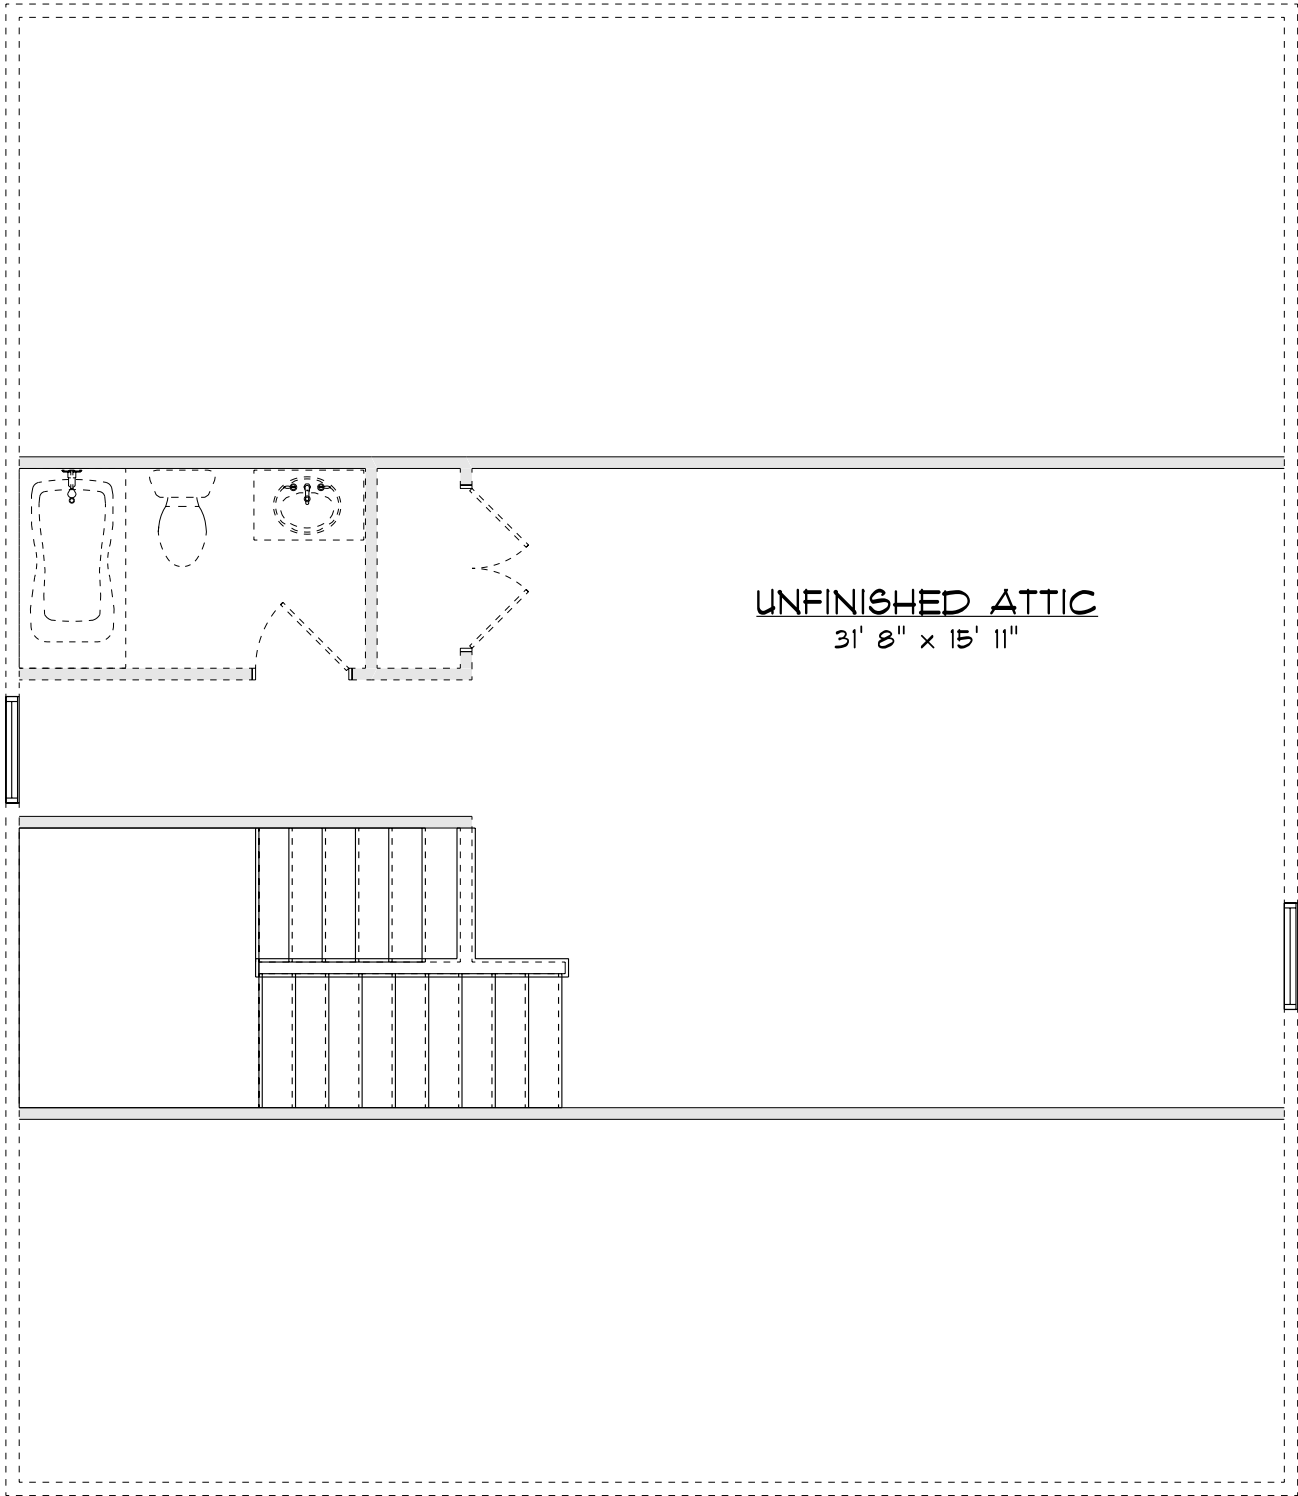

UNFINISHED ATTIC
31' 8" x 15' 11"

THIRD FLOOR PLAN
NOT TO SCALE